


FRONT ELEVATION  
SCALE 1/8"=1'-0" 1:100



GROUND FLOOR PLAN  
SCALE 1/8"=1'-0" 1:100

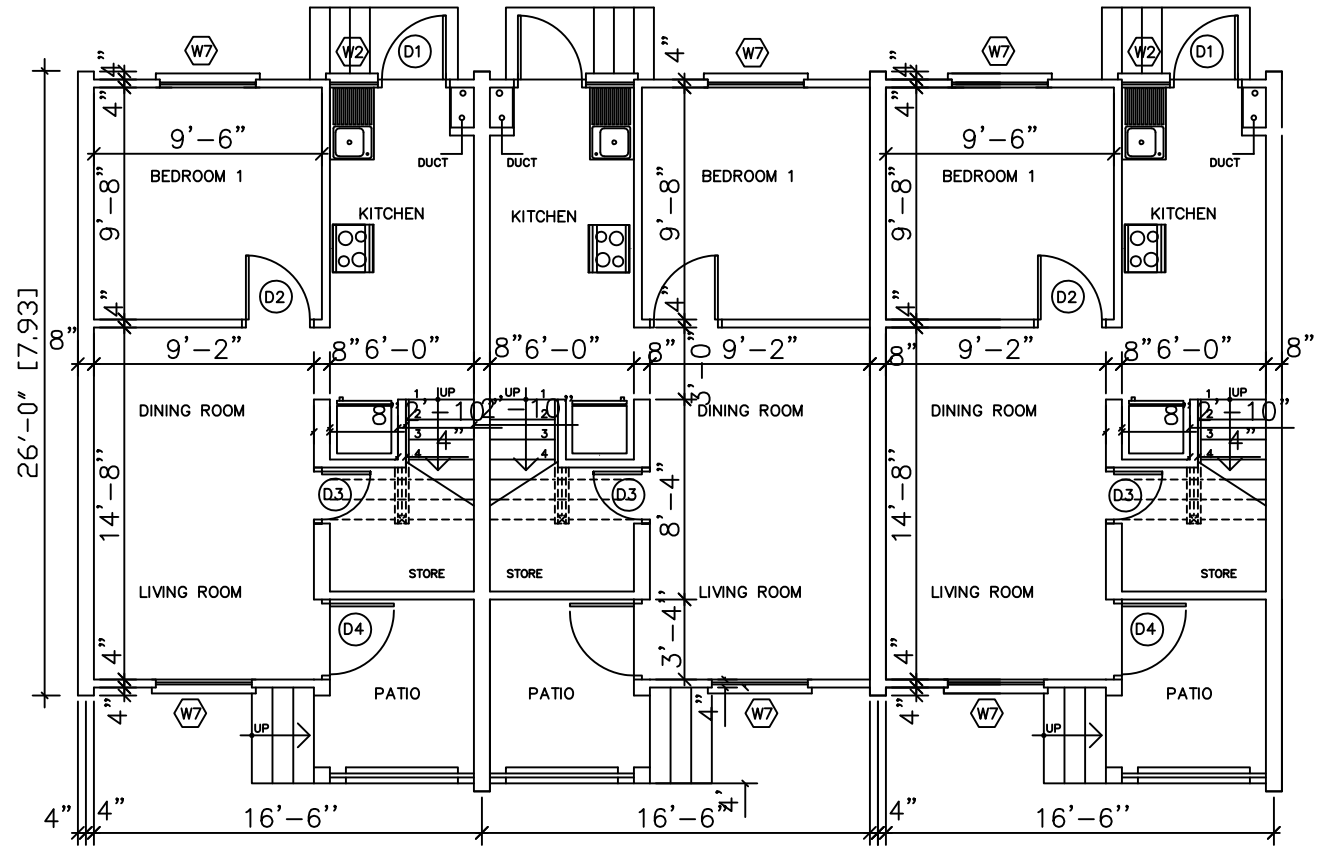

Project :  
3 BEDROOM TERRACE UNIT

Drawing Title :  
FLOOR PLANS & ELEVATIONS

C.T.O. IAN C.G. FOSTER

Designed		Job No.
Drawn : NHC	OCT. 2008	M-02-03
Scale AS SHOWN		Drg. No.
Checked		A-3