

GRID NORTH

Lands


of

Four Hill

Plantation

Lands of Four Hill Plantation

E 25 046.64m  
N 82 881.00m

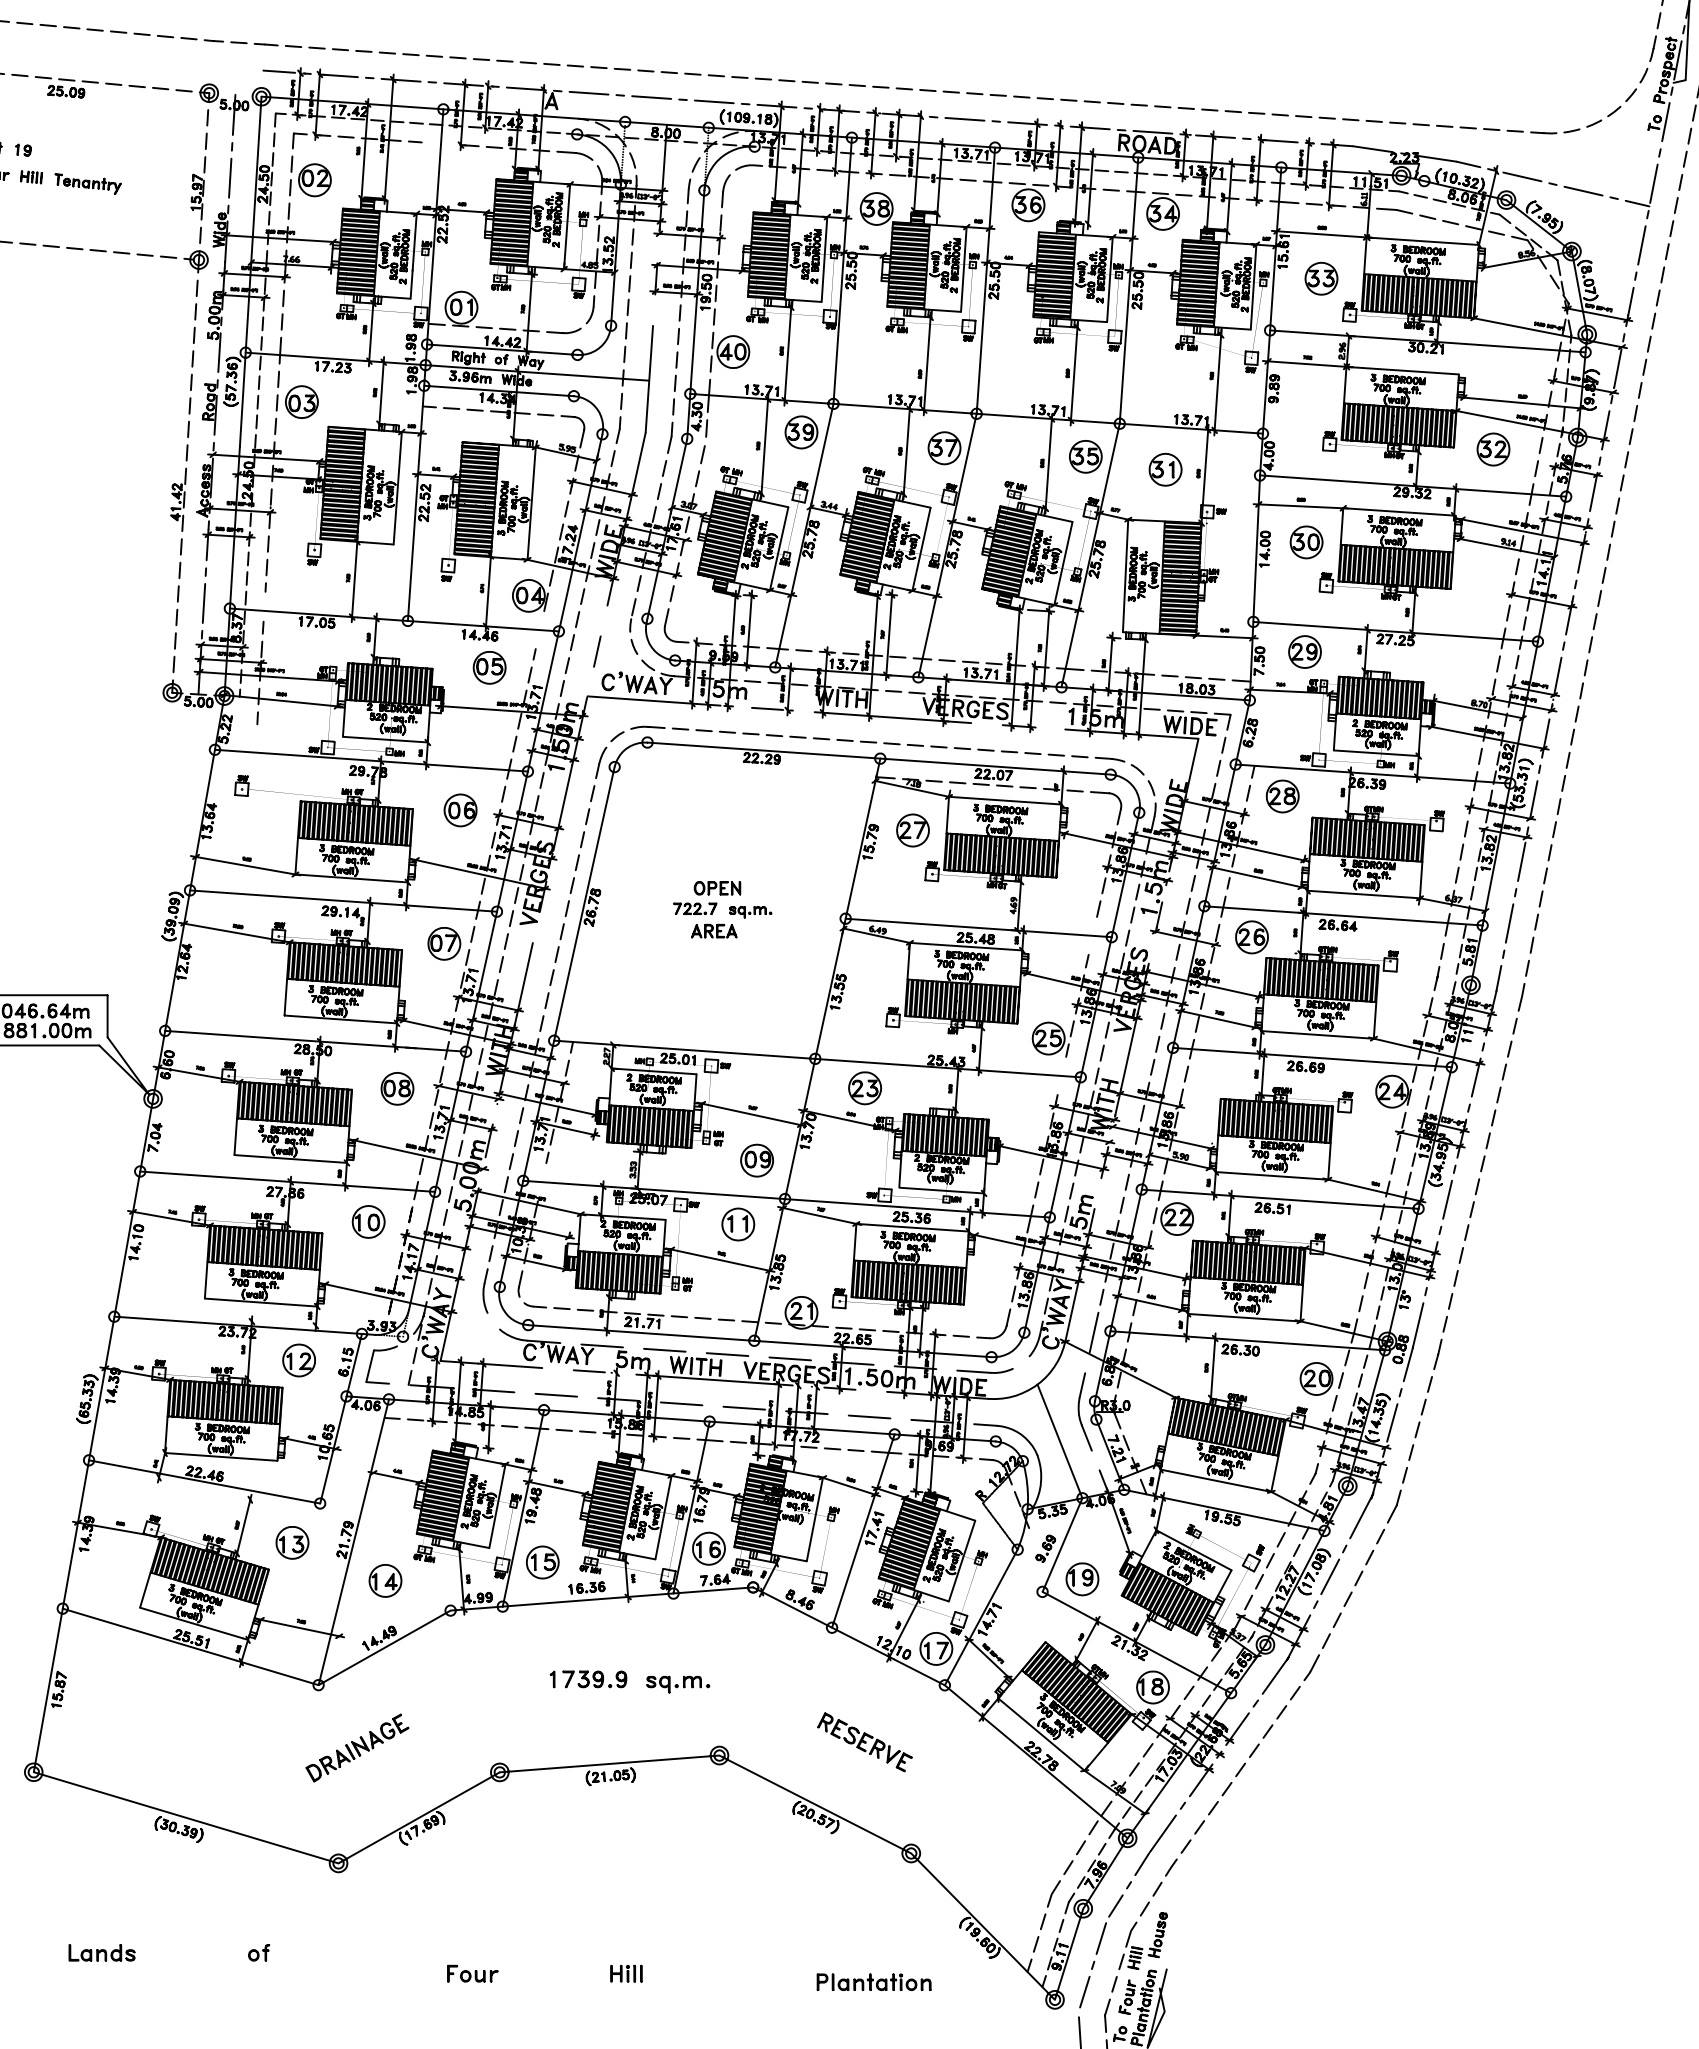

⊙ denotes Iron found unless otherwise stated.

MARK	DESCRIPTION OF REVISIONS	DATE
1	RADII ARE 3.05m UNLESS OTHERWISE STATED.	DATE
2	ACCESS CHANGED TO LOTS 12 & 13	08/07/15

**NHG** NATIONAL HOUSING CORPORATION  
PHONE: 0240 467-6200 FAX: 0240 437-8297 email: nhg@ctc.com.au

C.T.O. Ian C.G Foster

PROJECT  
**FOUR HILL PLANTATION**  
 ST. PETER  
 (40 LOTS)

DRAWING TITLE  
**SITE PLAN**

DESIGNED BY		JOB NO.
DRAWN BY	A.S/D.S.P.P	E06-002
DATE	2006-05-22	
SCALE	1:250	DRAWING NO.
CHECKED		S1